


THIS DRAWING IS COPYRIGHT OF INVISIBLE CONNECTIONS LTD AND MUST NOT BE REPRODUCED WITHOUT WRITTEN PERMISSION

NOTES

1. Not to scale
2. RVK101-30 Extension Piece for use where Permanent Recess Former (PIN) was not correctly positioned or has moved during erection of walls.
3. Extension Piece is supplied with M16 x 50 Bolt

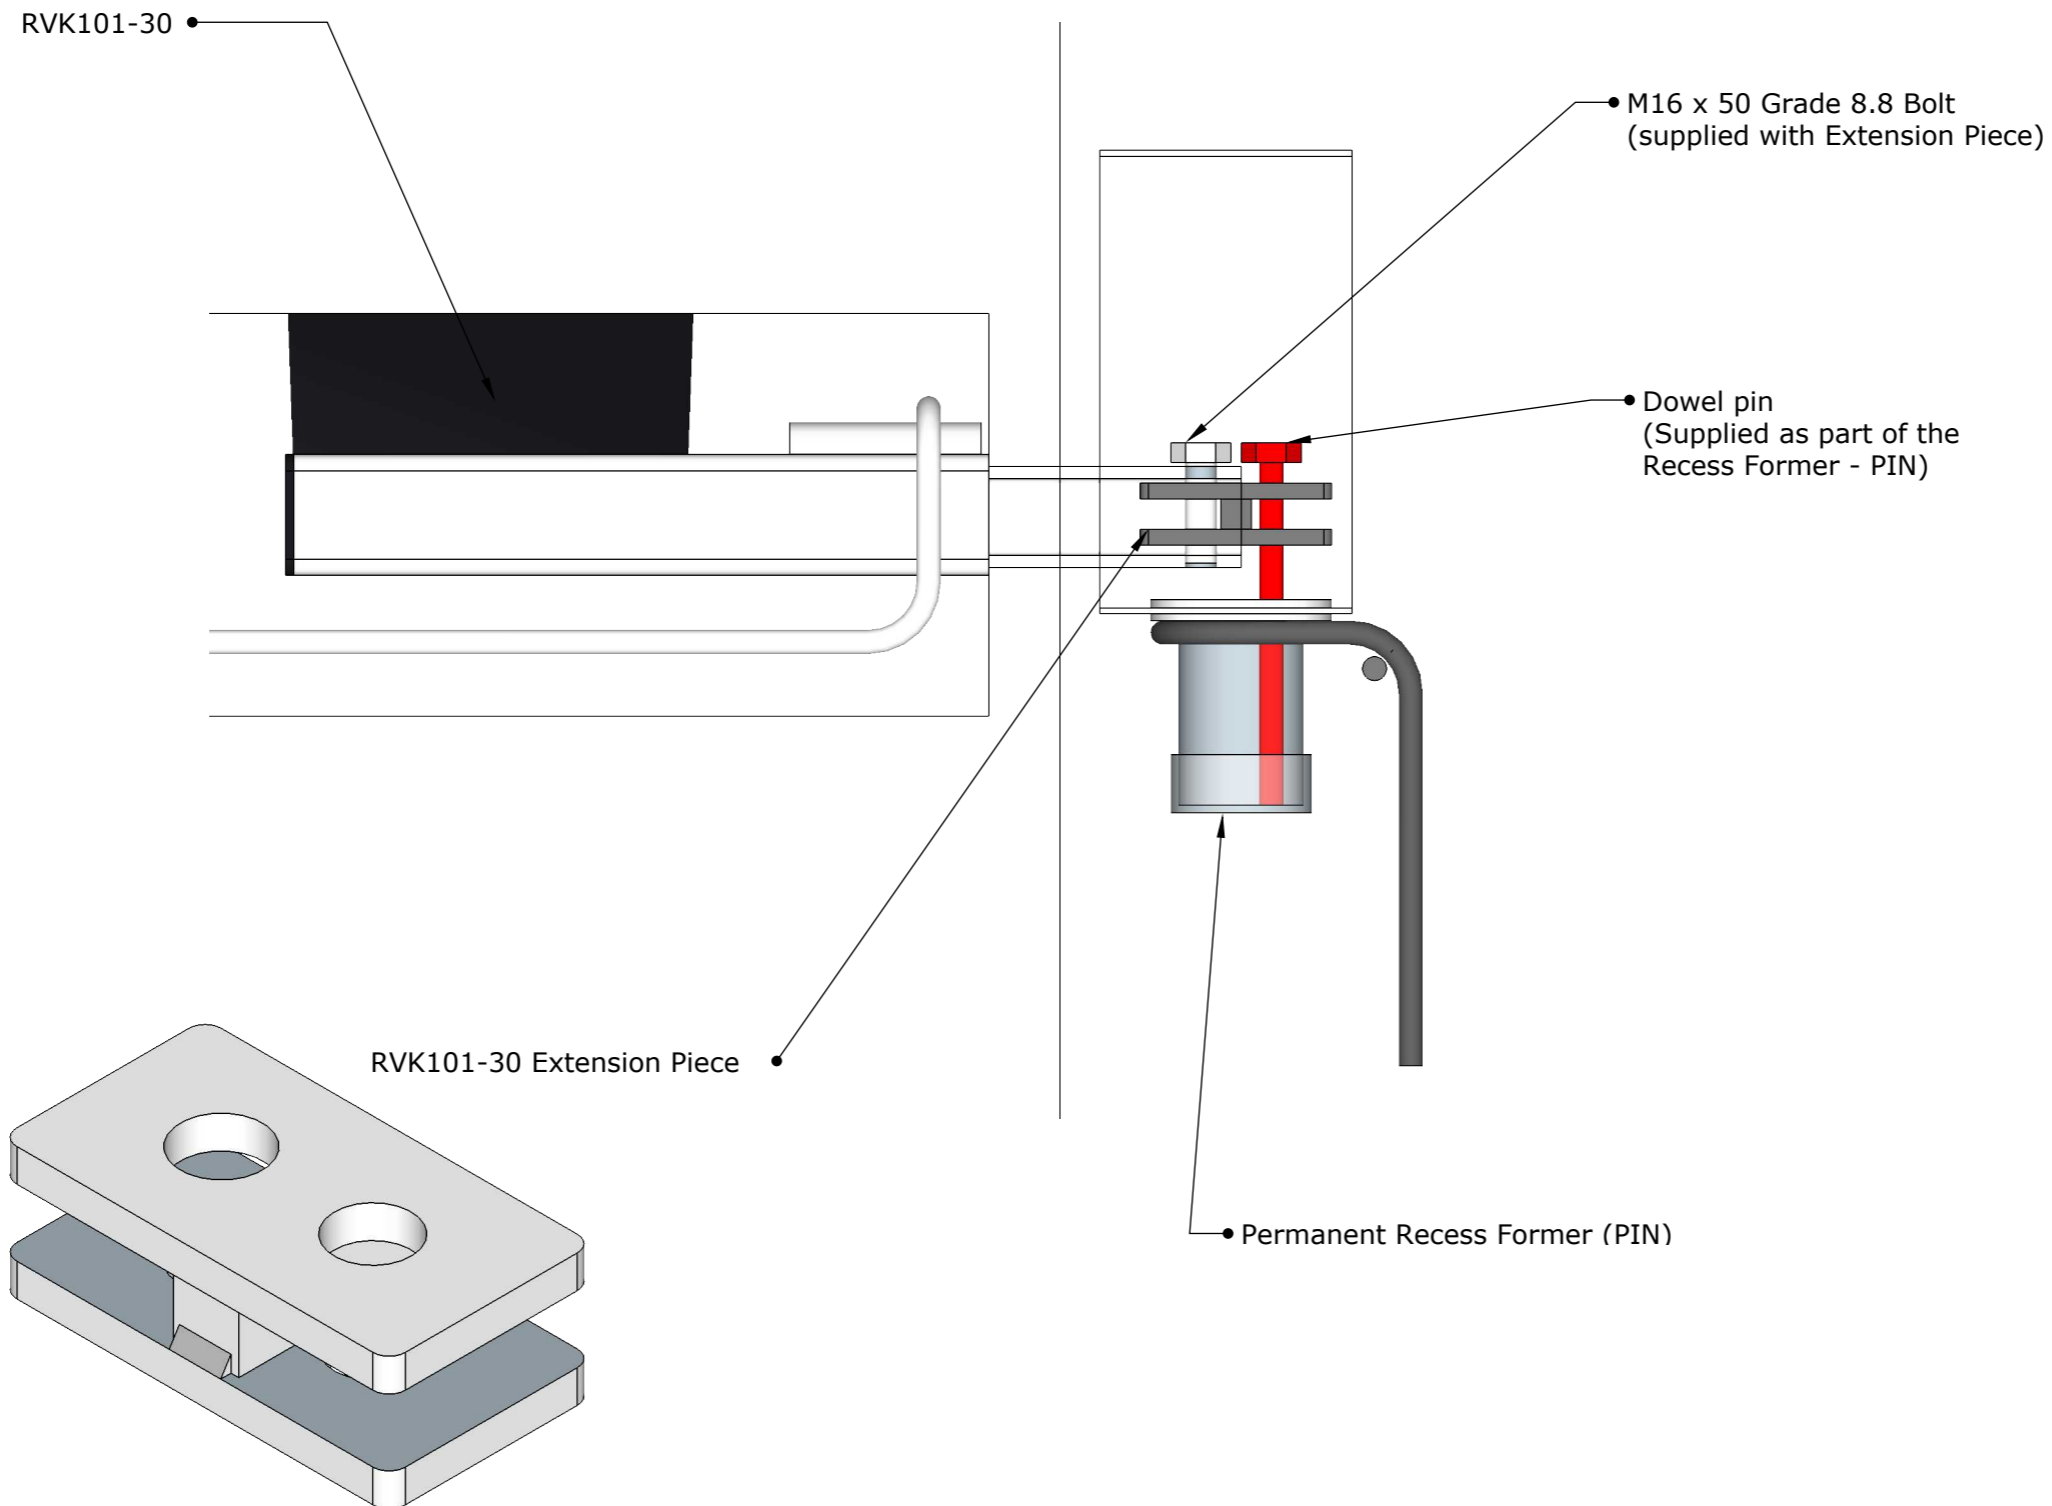

Rev.	Date	Description
01	21/09/17	First Issue

ic Invisible connections*
Invisible Connections Ltd
 Unit 6, Thame Forty,
 Jane Morbey Road,
 Thame, Oxfordshire, OX9 3RR
 Tel: +44(0)1844 266000
 Email: sales@invisibleconnections.co.uk
 www.invisibleconnections.co.uk

PROJECT
 RVK101-30 Support items

TITLE
 Assembly of RVK101-30 with Extension Piece.

Drawn By	Approved By	Scale
S Fordham		NTS

DRG No.	Revision
IC-RVK101-30EXT-02	01